


NOTES

TYPICAL PARKING DIMENSIONS:
 DRIVE AISLE: 24'
 PARKING SPACE: 10' x 20'
 (INCLUDES 1' OVERHANG)

LEGEND

- WETLANDS
- EXISTING TREE
- PROPOSED TREE
- PROPOSED SHRUB
- BOLLARD LIGHT
- PROPERTY LINE

1 SITE PLAN
 SCALE: 1"=40'

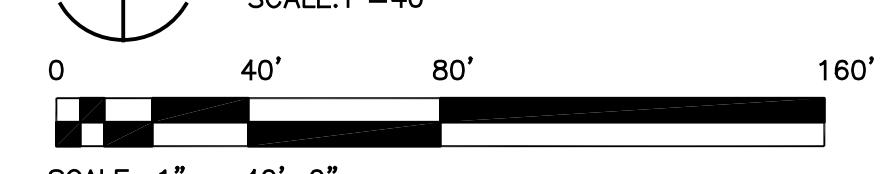

CONSULTANT:

FENTRESS ARCHITECTS
 421 Broadway, Denver, CO 80203

DRAWING TITLE
 SITE
 PROGRESS PLAN

DRAWN BY:
 PROJECT # 200717.000
 SHEET NUMBER

A0101