


Printed by ePlans on Dec 10, 2008 - 8:30am Last saved by: djohnson

Plot: J08091\_08091 - Design 0001.dwg

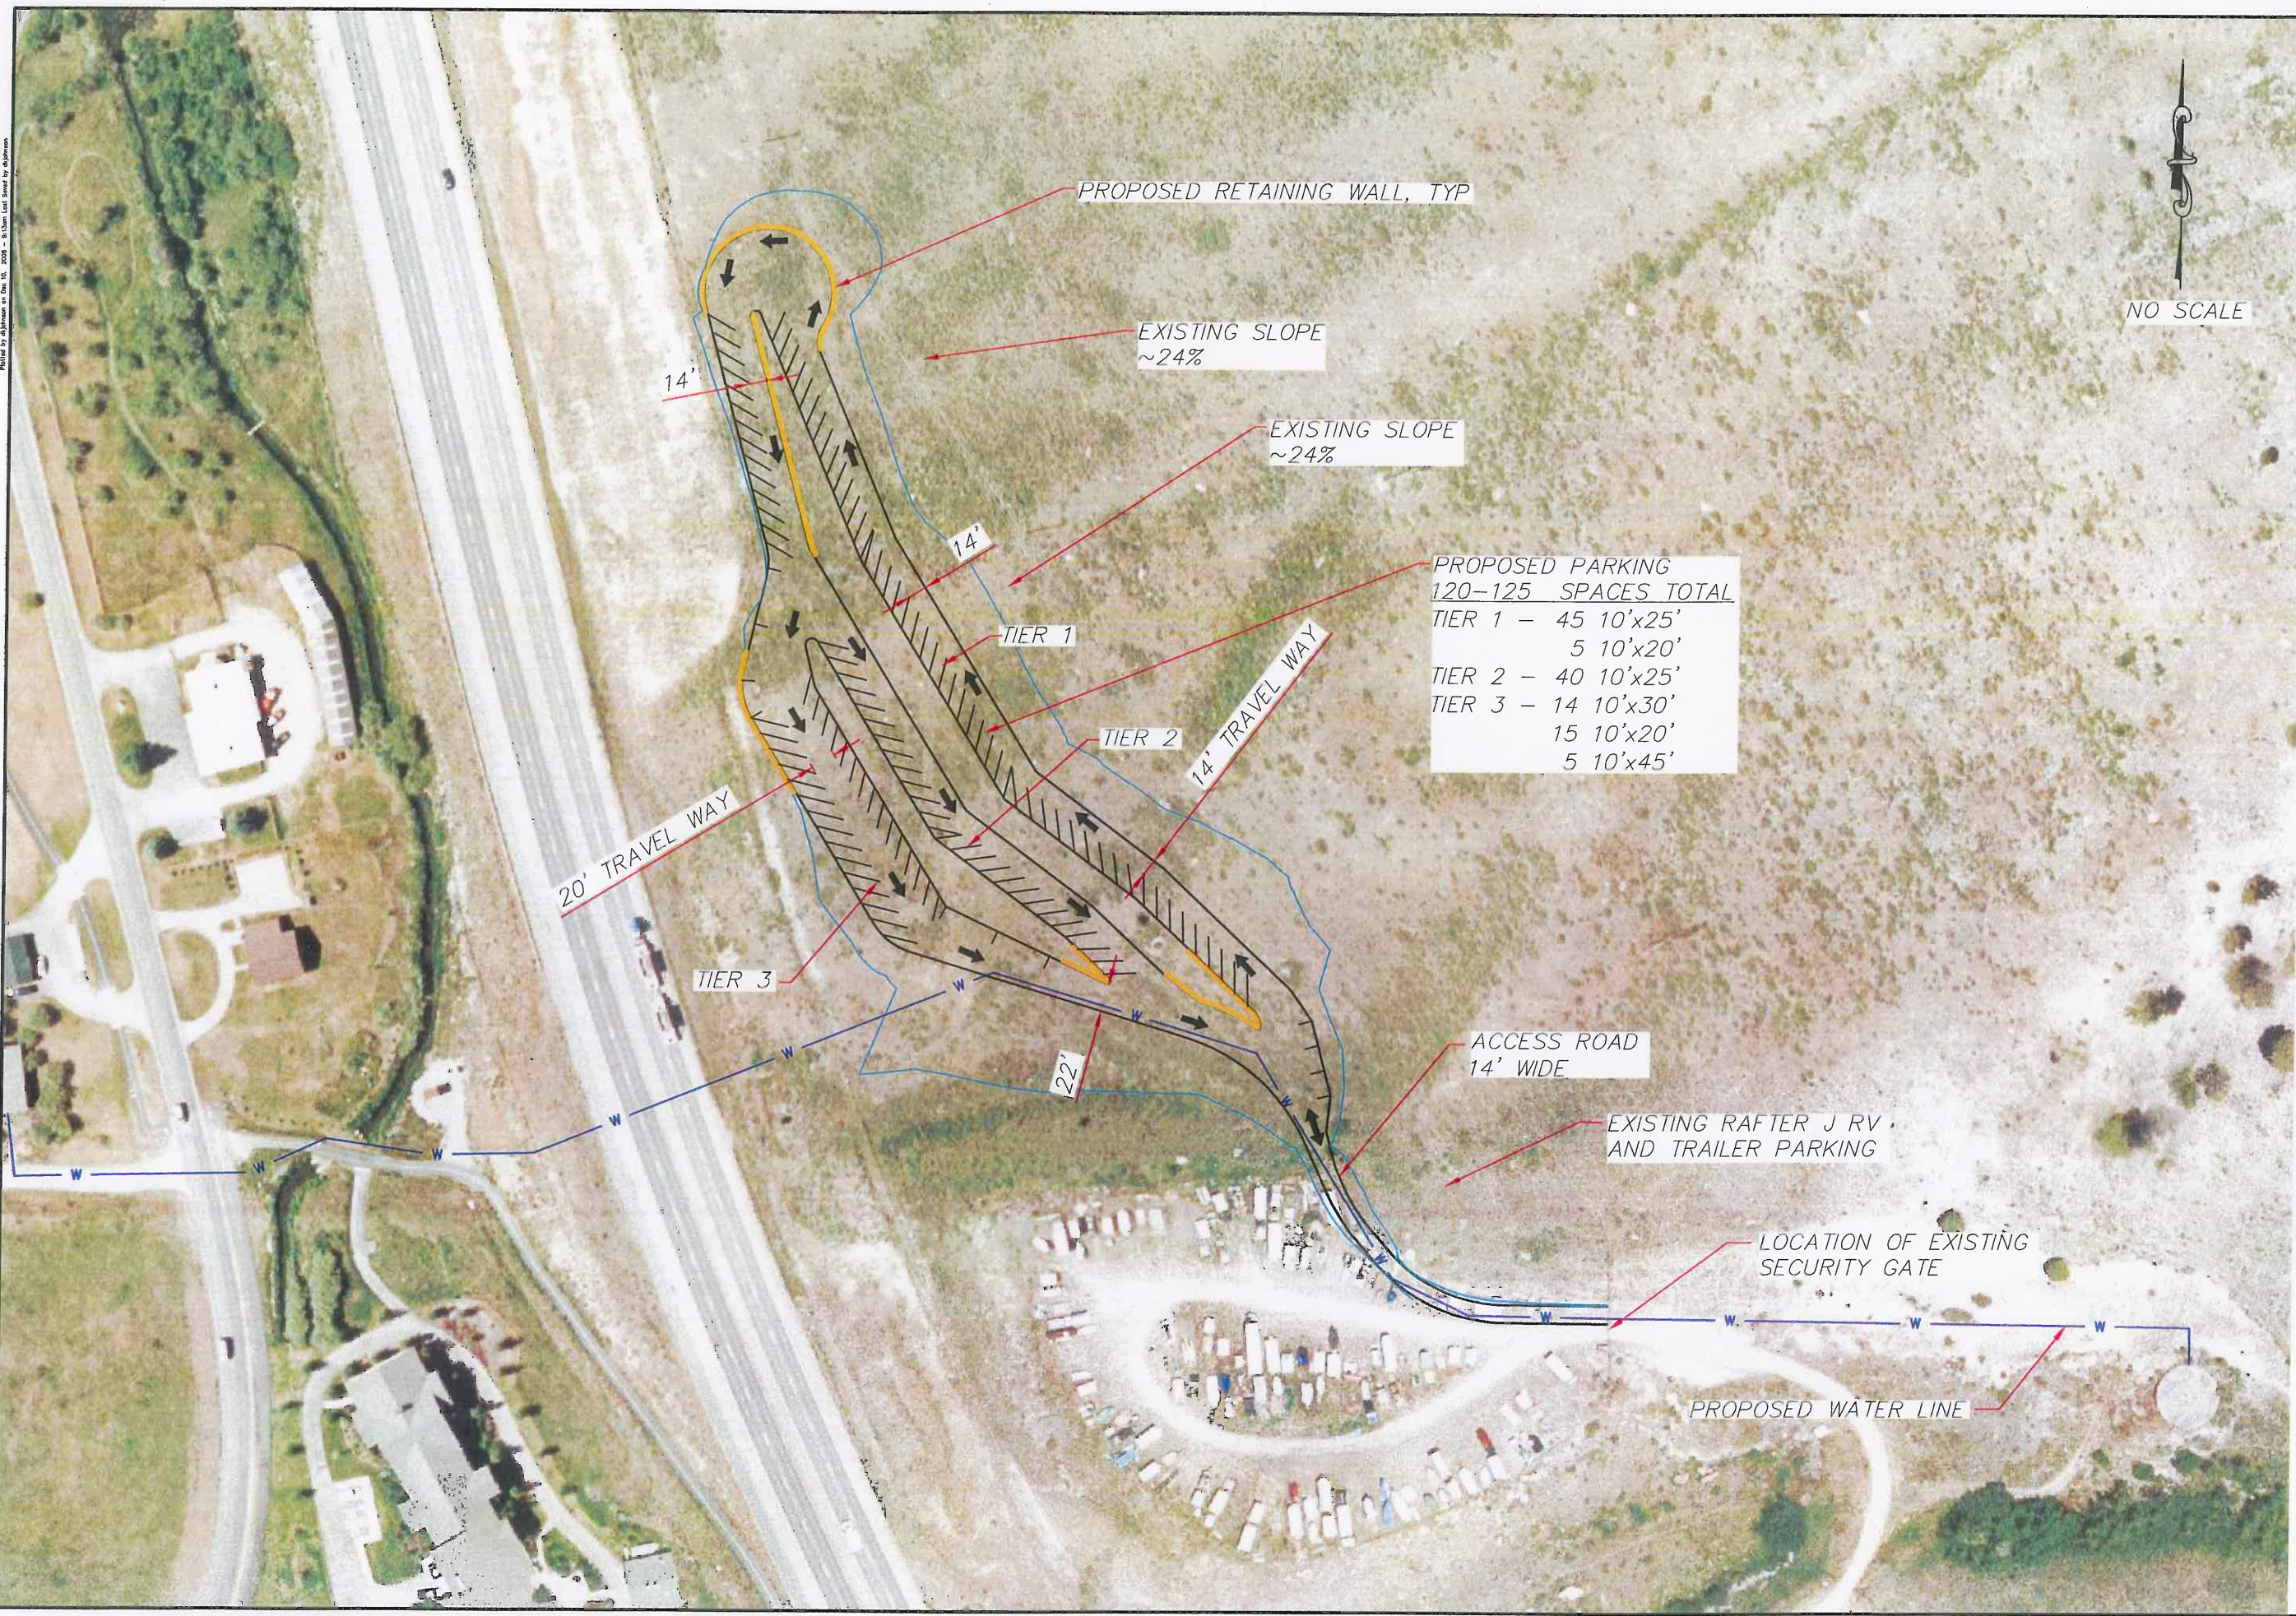

PROPOSED RETAINING WALL, TYP

EXISTING SLOPE ~24%

EXISTING SLOPE ~24%

PROPOSED PARKING  
120-125 SPACES TOTAL

TIER 1	-	45	10'x25'
		5	10'x20'
TIER 2	-	40	10'x25'
TIER 3	-	14	10'x30'
		15	10'x20'
		5	10'x45'

REVISION	DATE
PREPARED BY: LAW	DATE: 10/21/08
	APPROVED BY:
	DATE:

SHEET TITLE:  
CONCEPT DESIGN  
RAFTER J HOA OFF-SITE  
TRAILER & RV PARKING  
PLAN VIEW

PROJECT TITLE:  
RAFTER J HOA  
TETON COUNTY, WY

**JORGENSEN ASSOCIATES P.C.**  
 Engineering • Land Surveying • Planning  
 P.O. Box 9550, 270 East Simpson Ave., Jackson, Wyoming 83002  
 (307) 733-5150 FAX: (307) 733-5187  
 E-mail: jae@jorgensenassociates.com

PROJECT NUMBER	08091
SHEET	C1

rec 12-10-08